








Waterschap Aa en Maas

Definitief

040029.100-9-TS-2-0002

anbaagroup

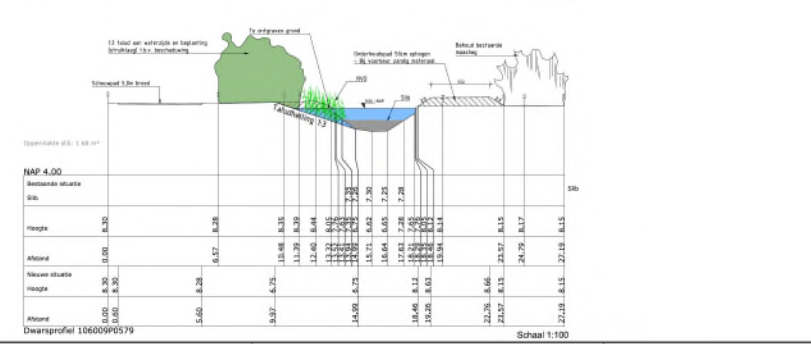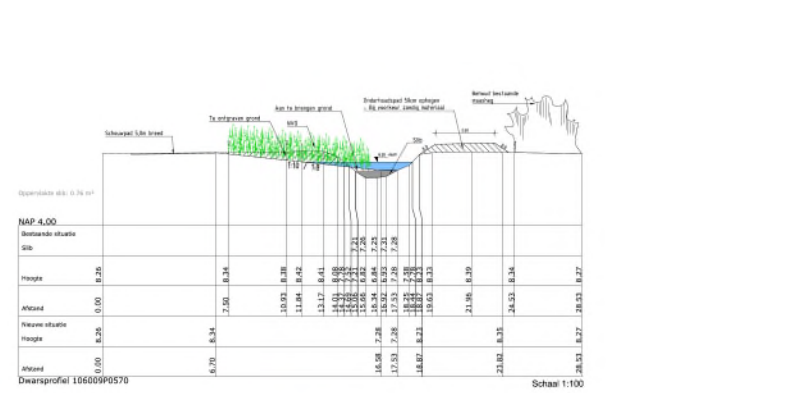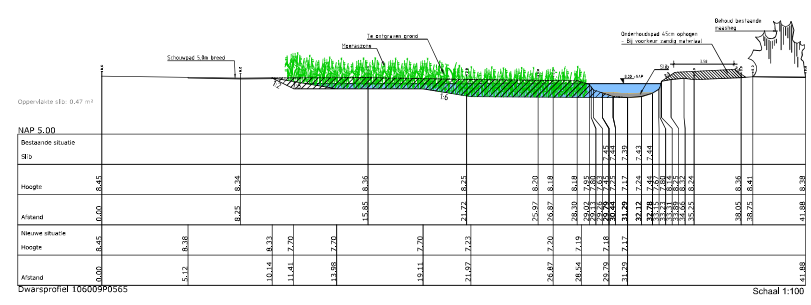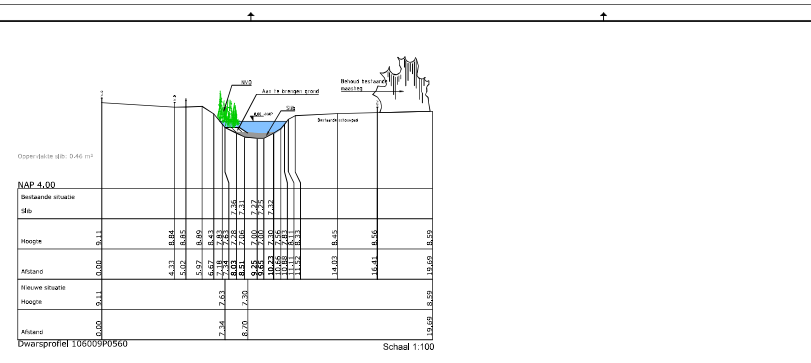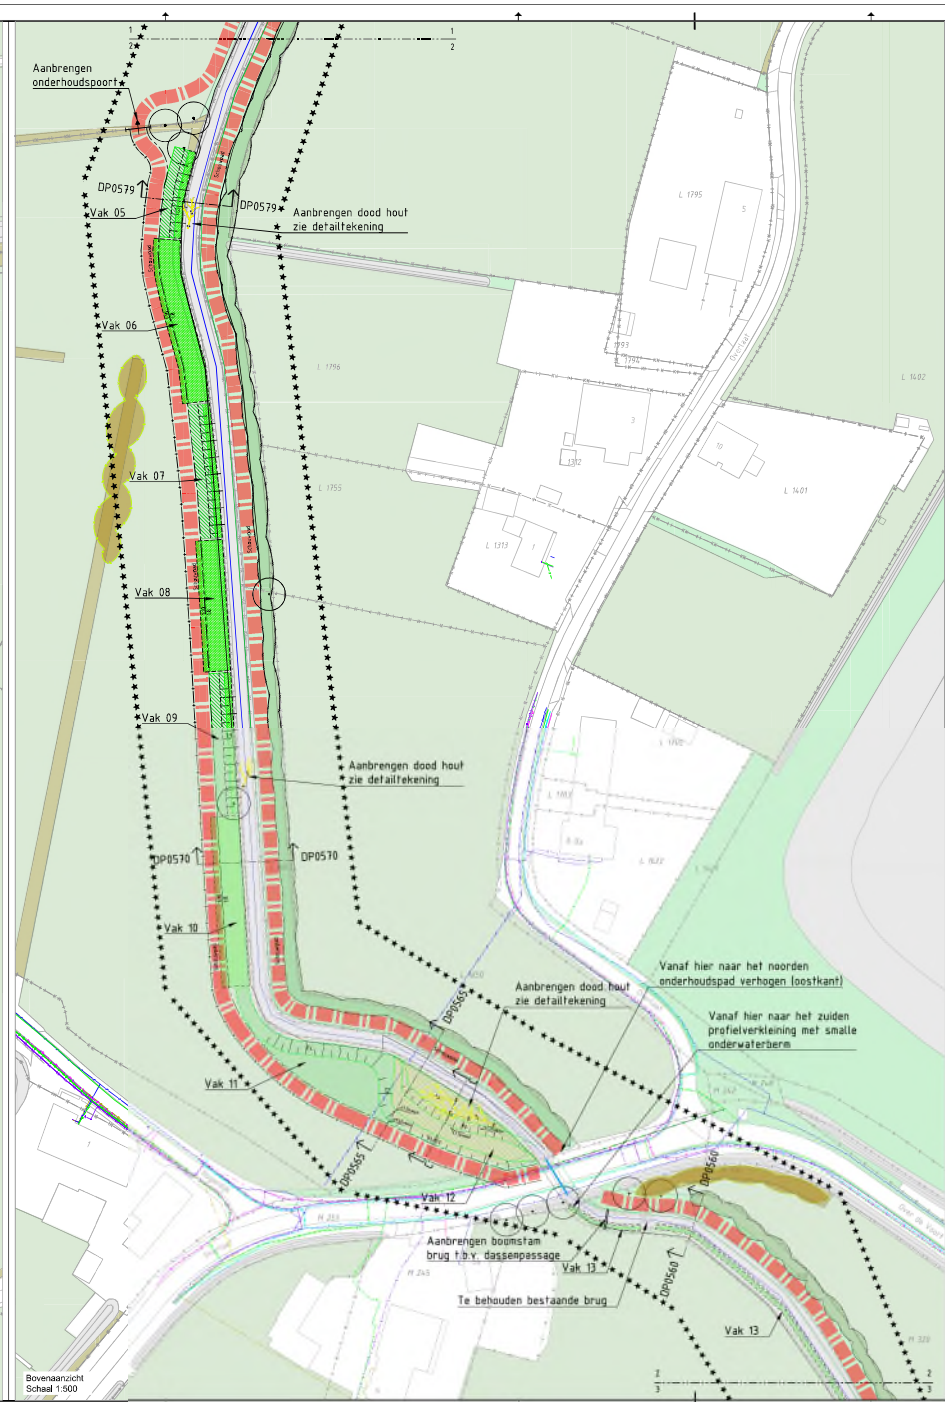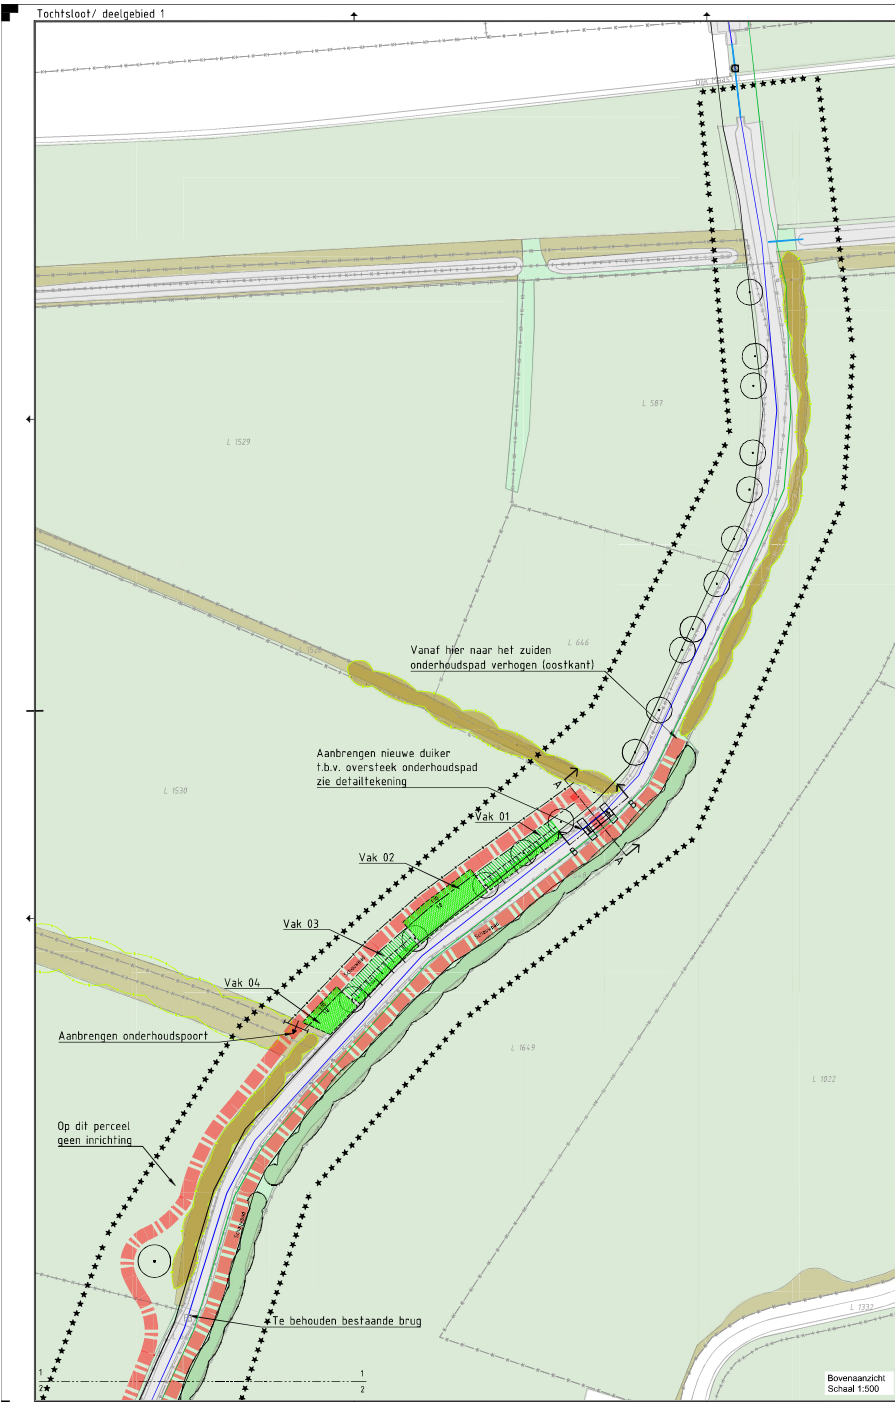

Overzichtstekening
Schaal 1:1000





Anteagroup
www.anteagroup.nl